



DEPARTMENT OF REGULATORY AND ECONOMIC RESOURCES  
BOARD AND CODE ADMINISTRATION DIVISION

MIAMI-DADE COUNTY  
PRODUCT CONTROL SECTION  
11805 SW 26 Street, Room 208  
Miami, Florida 33175-2474  
T (786) 315-2590 F (786) 315-2599

[www.miamidade.gov/economy](http://www.miamidade.gov/economy)

## NOTICE OF ACCEPTANCE (NOA)

F.P.G. Wholesale, Inc.  
7190 Coral Way  
Miami, FL 33155

### SCOPE:

This NOA is being issued under the applicable rules and regulations governing the use of construction materials. The documentation submitted has been reviewed and accepted by Miami-Dade County RER- Product Control Section to be used in Miami Dade County and other areas where allowed by the Authority Having Jurisdiction (AHJ).

This NOA shall not be valid after the expiration date stated below. The Miami-Dade County Product Control Section (In Miami Dade County) and/or the AHJ (in areas other than Miami Dade County) reserve the right to have this product or material tested for quality assurance purposes. If this product or material fails to perform in the accepted manner, the manufacturer will incur the expense of such testing and the AHJ may immediately revoke, modify, or suspend the use of such product or material within their jurisdiction. RER reserves the right to revoke this acceptance, if it is determined by Miami-Dade County Product Control Section that this product or material fails to meet the requirements of the applicable building code.

This product is approved as described herein, and has been designed to comply with the High Velocity Hurricane Zone of the Florida Building Code.

**DESCRIPTION:** Series "Condoor" Outswing Opaque Wood Door with & without Sidelites – N.I.

**APPROVAL DOCUMENT:** Drawing No. W08-36, titled "Series Out-Swing Wood Patio Door (N.I.)", sheets 1 through 7 of 7, dated 04/10/08 with revision "B" dated 04/27/12, prepared by Al-Farooq Corporation, signed and sealed by Javad Ahmad, P. E., on 05/08/12, bearing the Miami-Dade County Product Control Renewal stamp with the Notice of Acceptance number and the expiration date by the Miami-Dade County Product Control Section.

**MISSILE IMPACT RATING:** None

**LABELING:** Each unit shall bear a permanent label with the manufacturer's name or logo, city, state and the following statement: "Miami-Dade County Product Control Approved", unless otherwise noted herein.

**RENEWAL** of this NOA shall be considered after a renewal application has been filed and there has been no change in the applicable building code negatively affecting the performance of this product.

**TERMINATION** of this NOA will occur after the expiration date or if there has been a revision or change in the materials, use, and/or manufacture of the product or process. Misuse of this NOA as an endorsement of any product, for sales, advertising or any other purposes shall automatically terminate this NOA. Failure to comply with any section of this NOA shall be cause for termination and removal of NOA.

**ADVERTISEMENT:** The NOA number preceded by the words Miami-Dade County, Florida, and followed by the expiration date may be displayed in advertising literature. If any portion of the NOA is displayed, then it shall be done in its entirety.

**INSPECTION:** A copy of this entire NOA shall be provided to the user by the manufacturer or its distributors and shall be available for inspection at the job site at the request of the Building Official.

This NOA renews NOA # 12-0514.20 and consists of this page 1, evidence submitted pages E-1, E-2, and E-3 as well as approval document mentioned above.

The submitted documentation was reviewed by Helmy A. Makar, P.E., M.S.



*Helmy A. Makar*  
07/18/2013

NOA No. 13-0510.03  
Expiration Date: 06/19/2018  
Approval Date: 07/18/2013  
Page 1

**NOTICE OF ACCEPTANCE: EVIDENCE SUBMITTED**

**1. EVIDENCE SUBMITTED UNDER PREVIOUS APPROVAL # 08-0422.09**

**A. DRAWINGS**

1. *Manufacturer's die drawings and sections.*
2. *Drawing No W08-36, Sheets 1 through 7 of 7, titled "Out-Swing Wood Patio Door (N.I.)", dated 04/10/08 with revision A dated 05/16/08, prepared by Al-Farooq Corporation, signed and sealed by Humayoun Farooq, P.E.*

**B. TESTS**


1. *Test reports on: 1) Air Infiltration Test, per FBC, TAS 202-94  
2) Uniform Static Air Pressure Test, Loading per FBC TAS 202-94  
3) Water Resistance Test, per FBC, TAS 202-94  
4) Forced Entry Test, per FBC 2411 3.2.1, TAS 202-94  
along with marked-up drawings and installation diagram of outswing wood French doors w/sidelites, prepared by Hurricane Engineering & Testing, Inc. Test Report No. HETI-07-4174, dated 11/15/07, signed and sealed by Candido F. Font, P.E.*
2. *Test reports on: 1) Air Infiltration Test, per FBC, TAS 202-94  
2) Uniform Static Air Pressure Test, Loading per FBC TAS 202-94  
3) Water Resistance Test, per FBC, TAS 202-94  
4) Forced Entry Test, per FBC 2411 3.2.1, TAS 202-94  
along with marked-up drawings and installation diagram of outswing wood French doors w/sidelites, prepared by Hurricane Engineering & Testing, Inc. Test Report No. HETI-07-4175, dated 11/15/07, signed and sealed by Candido F. Font, P.E.*
3. *Test reports on: 1) Air Infiltration Test, per FBC, TAS 202-94  
2) Uniform Static Air Pressure Test, Loading per FBC TAS 202-94  
3) Water Resistance Test, per FBC, TAS 202-94  
4) Forced Entry Test, per FBC 2411 3.2.1, TAS 202-94  
along with marked-up drawings and installation diagram of outswing wood French doors w/sidelites, prepared by Hurricane Engineering & Testing, Inc. Test Report No. HETI-07-4176, dated 11/15/07, signed and sealed by Candido F. Font, P.E.*

**C. CALCULATIONS**

1. *Anchor verification calculations and structural analysis, complying with FBC-2004 and 2007, prepared by Al-Farooq Corporation, dated 4/3/08, signed and sealed by Humayoun Farooq, P.E.*

**D. QUALITY ASSURANCE**

1. *Miami Dade Building Code Compliance Office (BCCO).*

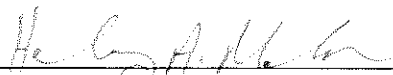  
\_\_\_\_\_  
Helmy A. Makar, P.E., M.S.  
Product Control Unit Supervisor  
NOA No. 13-0510.03  
Expiration Date: 06/19/2018  
Approval Date: 07/18/2013

**NOTICE OF ACCEPTANCE: EVIDENCE SUBMITTED**

**E. MATERIAL CERTIFICATIONS**

1. *None.*

**F. STATEMENTS**

1. *Statement letter of conformance, dated April 3, 2008, signed and sealed by Humayoun Farooq, P.E.*
2. *Statement letter of no financial interest, dated April 3, 2008, signed and sealed by Humayoun Farooq, P.E.*
3. *Test Proposal issued by Building Code Compliance Office, Product Control Division, dated 5/24/06, signed by Jaime Gascon, P.E.*

**G. OTHER**

1. *None.*

**2. EVIDENCE SUBMITTED UNDER PREVIOUS APPROVAL # 12-0514.20**

**A. DRAWINGS**

1. *Drawing No. W08-36, titled "Series Out-Swing Wood Patio Door (N.I.)", sheets 1 through 7 of 7, dated 04/10/08 with revision "B" dated 04/27/12, prepared by Al-Farooq Corporation, signed and sealed by Javad Ahmad, P. E., on 05/08/12.*

**B. TESTS**

1. *None.*

**C. CALCULATIONS**

1. *Anchor calculations complying with FBC-2010, prepared by Al-Farooq Corporation, dated 05/08/12, signed and sealed by Javad Ahmad, P. E.*

**D. QUALITY ASSURANCE**


1. *By Miami-Dade County Department of Regulatory and Economic Resources.*

**E. MATERIAL CERTIFICATIONS**

1. *None.*

**F. STATEMENTS**

1. *Statement letter of no financial interest, conformance and compliance with the FBC-2010, dated April 25, 2012, signed and sealed by Javad Ahmad, P. E.*

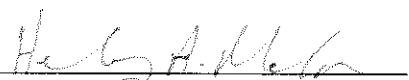  
Helmy A. Makar, P.E., M.S.  
Product Control Unit Supervisor  
NOA No. 13-0510.03  
Expiration Date: 06/19/2018  
Approval Date: 07/18/2013

**NOTICE OF ACCEPTANCE: EVIDENCE SUBMITTED**

**3. NEW EVIDENCE SUBMITTED**

**A. DRAWINGS**

1. *Drawing No. W08-36, titled "Series Out-Swing Wood Patio Door (N.I.)", sheets 1 through 7 of 7, dated 04/10/08 with revision "B" dated 04/27/12, prepared by Al-Farooq Corporation, signed and sealed by Javad Ahmad, P. E., on 05/08/12.*

**B. TESTS**

1. *None.*

**C. CALCULATIONS**

1. *None.*

**D. QUALITY ASSURANCE**


1. *By Miami-Dade County Department of Regulatory and Economic Resources.*

**E. MATERIAL CERTIFICATIONS**



1. *None.*

**F. STATEMENTS**

1. *Statement letter of conformance and compliance with the FBC-2010, dated April 22, 2013, signed and sealed by Javad Ahmad, P. E.*

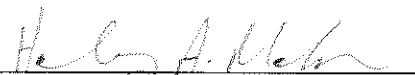

**Helmy A. Makar, P.E., M.S.**  
**Product Control Unit Supervisor**  
**NOA No. 13-0510.03**  
**Expiration Date: 06/19/2018**  
**Approval Date: 07/18/2013**

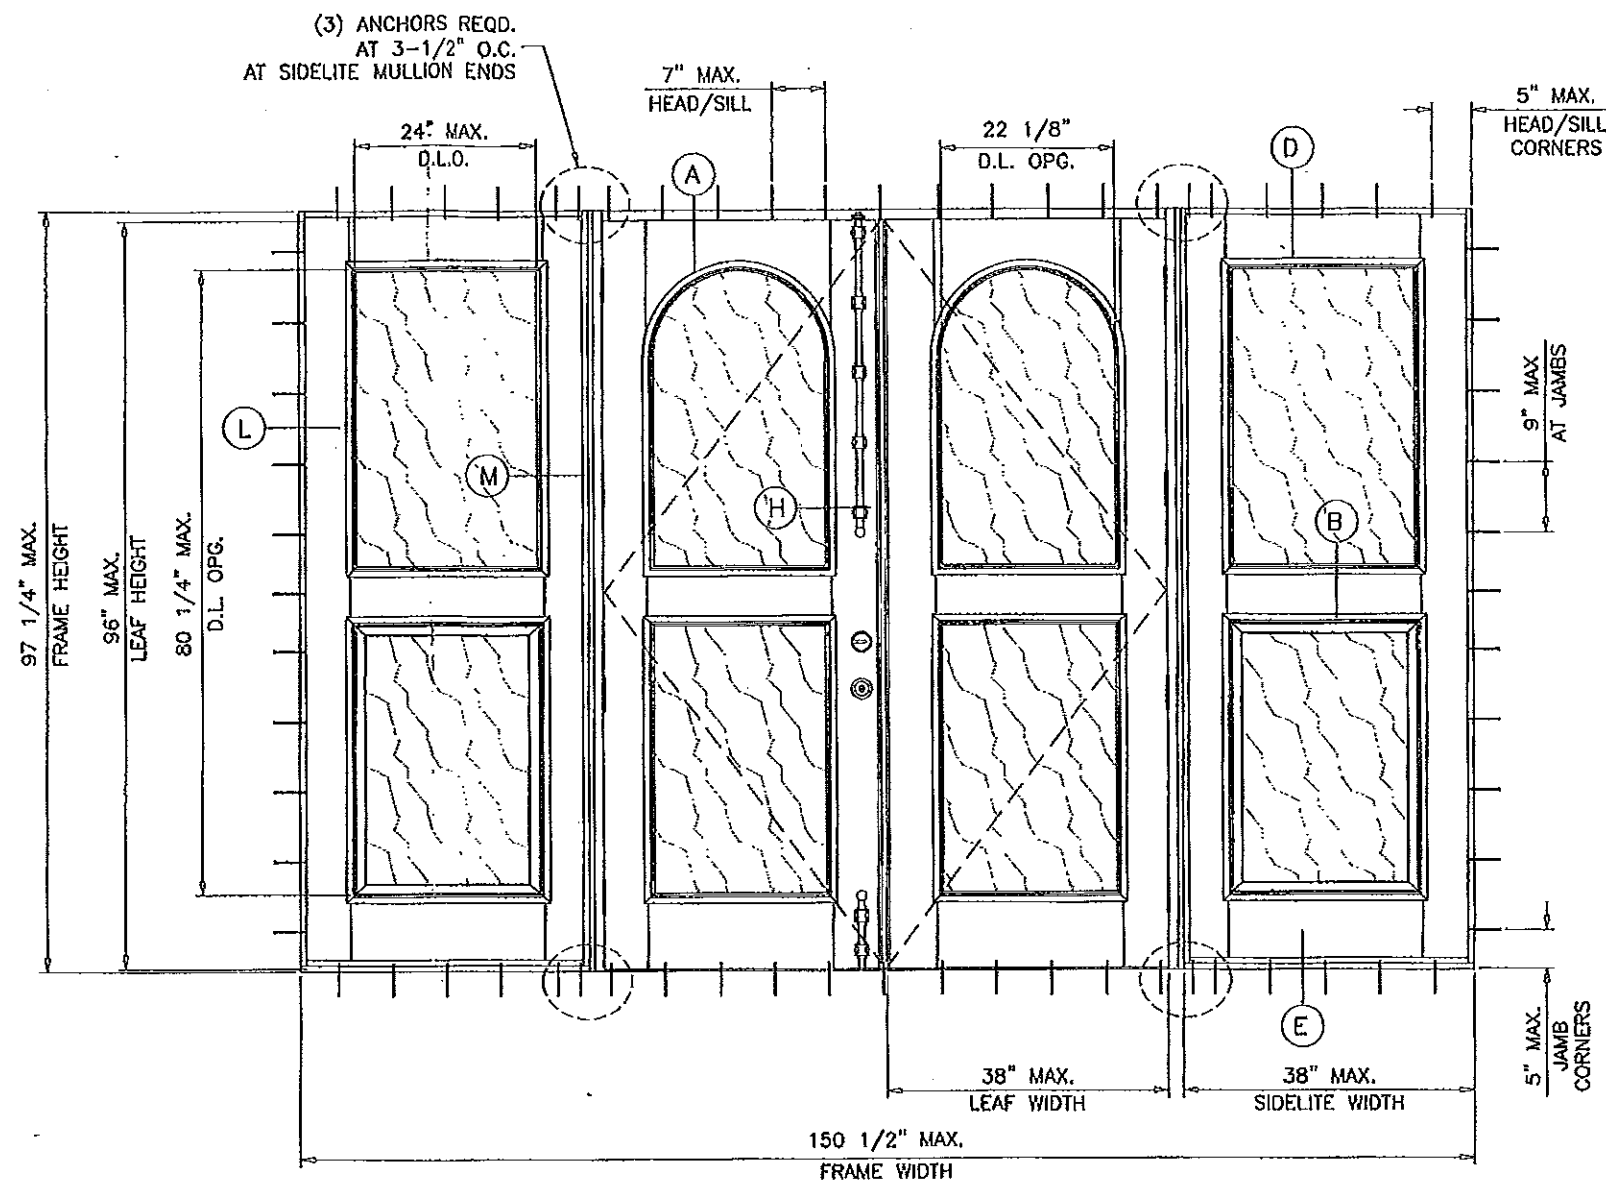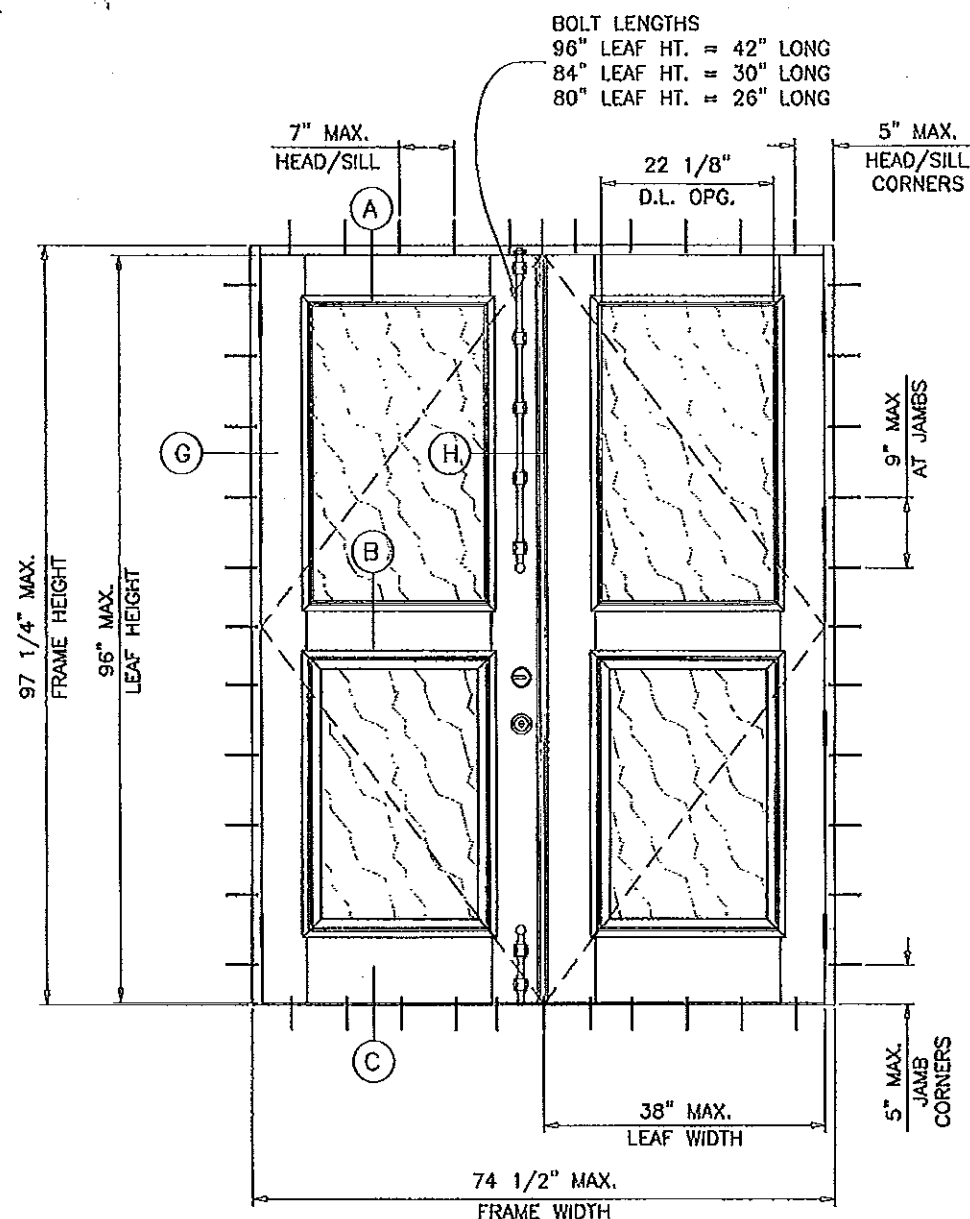

TYPICAL ELEVATIONS

# OUT-SWING WOOD PATIO DOOR

APPROVAL APPLIES TO SINGLE (X) AND DOUBLE (XX) LEAF DOORS WITH OR WITHOUT SIDELITES. SIDE LITES CAN BE ON ONE SIDE OR BOTH SIDES OF DOOR. SEE SHEET 2 FOR DESIGN LOAD CAPACITY.

THIS PRODUCT HAS BEEN DESIGNED AND TESTED TO COMPLY WITH THE REQUIREMENTS OF THE FLORIDA BUILDING CODE INCLUDING HIGH VELOCITY HURRICANE ZONE (HVHZ).

WOOD BUCKS BY OTHERS, MUST BE ANCHORED PROPERLY TO TRANSFER LOADS TO THE STRUCTURE.

ANCHORS SHALL BE AS LISTED, SPACED AS SHOWN ON DETAILS, ANCHORS EMBEDMENT TO BASE MATERIAL SHALL BE BEYOND WALL DRESSING OR STUCCO.

ANCHORING OR LOADING CONDITIONS NOT SHOWN IN THESE DETAILS ARE NOT PART OF THIS APPROVAL.

A LOAD DURATION INCREASE IS USED IN DESIGN OF ANCHORS INTO WOOD ONLY.

MATERIALS INCLUDING BUT NOT LIMITED TO STEEL/METAL SCREWS, THAT COME INTO CONTACT WITH OTHER DISSIMILAR MATERIALS SHALL MEET THE REQUIREMENTS OF THE FLORIDA BLDG. CODE SECTION 2003.8.4.

PRODUCT RENEWED  
as complying with the Florida  
Building Code  
Acceptance No 13-0510.03  
Expiration Date 06/19/2018  
By *Heather A. Miller*  
Miami Dade Product Control

PRODUCT REVISED  
as complying with the Florida  
Building Code  
Acceptance No 12-0514.20  
Expiration Date 06/19/2013  
By *Heather A. Miller*  
Miami Dade Product Control

SOLID WOOD INSERTS  
NON IMPACT

DOORS/SIDELITES NOT RATED FOR IMPACT.

INSTALLATION OF THIS PRODUCT IN THE HVHZ AREA REQUIRES THE USE OF APPROVED SHUTTERS OR EXTERNAL PROTECTION DEVICES COMPLYING WITH HVHZ REQUIREMENTS.

INSTALLATION OF THIS SYSTEM OUTSIDE THE HVHZ AREA SHALL MEET THE APPLICABLE REQUIREMENTS FOR WIND BORNE DEBRIS PROTECTION.

Engr: JAVAD AHMAD  
CML  
FLA. PE # 70592  
C.A.N. 3538

*[Signature]*  
MAY 08 2012

**AL-FAROOQ CORPORATION**  
ENGINEERS & PRODUCT DEVELOPMENT  
1235 S.W. 87 AVE  
MIAMI, FLORIDA 33174  
TEL (305) 264-8100 FAX (305) 262-6978

**afC**

OUT-SWING WOOD PATIO DOOR (N.I.)

**F.P.G. WHOLESALE INC.**  
7190 CORAL WAY  
MIAMI, FLORIDA 33155  
TEL (305) 266-2296 FAX (305) 261-6540

COMP-ANI-W08-36FPG

revisions:

no	date	by	description
A	05.16.08	REV. PER BCCO COMMENTS	
B	04.27.12	UPDATED TO 2010 FBC	


date: 04-10-08  
scale: 1/2"=1'-0"  
dr. by: HAMID  
chk. by:

drawing no.  
**W08-36**


sheet 1 of 7

W08-36FPG

SINGLE LEAF (X) OR DOUBLE LEAF (XX) DOORS			
DESIGN LOAD CAPACITY - PSF			
LEAF WIDTH FT./IN.	LEAF HEIGHT FT./IN.	1-5/16" THK. WOOD INSERT	
		EXT. (+)	INT. (-)
2/0	6/8	60.0	72.9
2/6		60.0	72.9
3/0		60.0	72.9
3/2		60.0	72.9
2/0	7/0	60.0	69.5
2/6		60.0	69.5
3/0		60.0	69.5
3/2		60.0	69.5
2/0	8/0	60.0	60.0
2/6		60.0	60.0
3/0		60.0	60.0
3/2		60.0	60.0

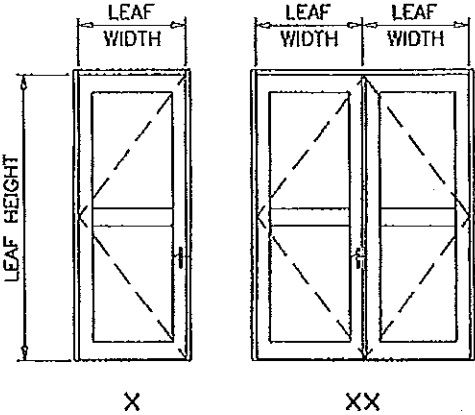


STATIONARY PANEL (O) OR DOORS WITH SIDELITES			
DESIGN LOAD CAPACITY - PSF			
WIDTH (W) INCHES	LEAF HEIGHT FT./IN.	1-5/16" THK. WOOD INSERT	
		EXT. (+)	INT. (-)
2/0	6/8	60.0	72.9
2/6		60.0	72.9
3/0		60.0	72.9
3/2		60.0	72.9
2/0	7/0	60.0	69.5
2/6		60.0	69.5
3/0		60.0	69.5
3/2		60.0	69.5
2/0	8/0	60.0	60.0
2/6		60.0	60.0
3/0		60.0	60.0
3/2		60.0	60.0

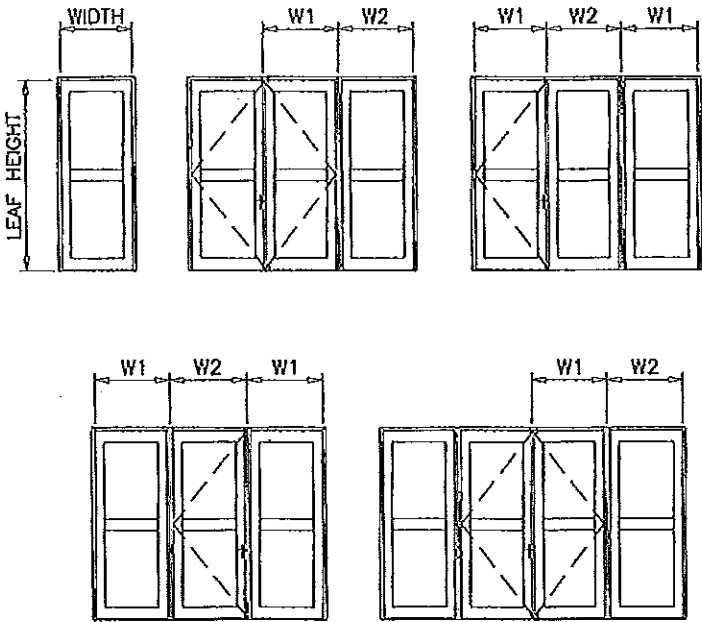

$$\text{WIDTH (W)} = \frac{W1 + W2}{2}$$

(FOR DOORS WITH SIDELITES)

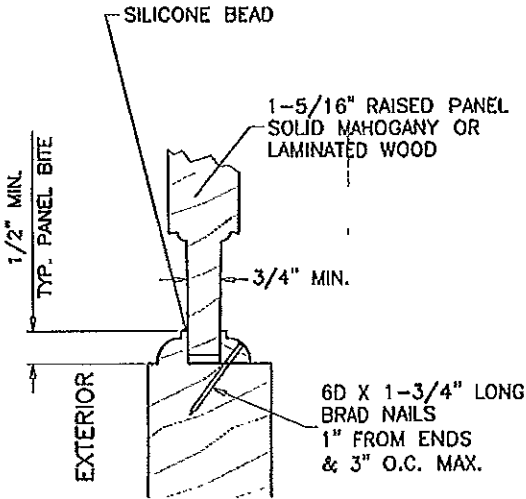

GLAZING DETAIL  
11/16" THICKNESS NOMINAL

MAX. AREA OF WOOD INSERTS.....8.5 SQ. FT.

PRODUCT RENEWED  
as complying with the Florida  
Building Code  
Acceptance No 13-0510-03  
Expiration Date 06/19/2018  
By *Healy A. Healy*  
Miami Dade Product Control

PRODUCT REVISED  
as complying with the Florida  
Building Code  
Acceptance No 12-0514-20  
Expiration Date 06/19/2013  
By *Healy A. Healy*  
Miami Dade Product Control

Engr: JAVAD AHMAD,  
CIVIL  
FLA. PE # 70592  
C.A.N. 3538  
*[Signature]*  
MAY 08 2012

**AL-FAROQQ CORPORATION**  
ENGINEERS & PRODUCT DEVELOPMENT  
1235 S.W. 87 AVE  
MIAMI, FLORIDA 33174  
TEL (305) 264-8100 FAX (305) 262-6978  
COMP-ANL\W08-36FPG


OUT-SWING WOOD PATIO DOOR (N.I.)

**F.P.G. WHOLESALE INC.**  
7190 CORAL WAY  
MIAMI, FLORIDA 33155  
TEL (305) 266-2296 FAX (305) 261-6540

no	date	by	description
A	05.16.08	REV. PER BCCO COMMENTS	
B	04.27.12	NO CHANGE THIS SHEET	

date: 04-10-08  
scale: -  
dr. by: HAMID  
chk. by:

drawing no.  
**W08-36**  
sheet 2 of 7

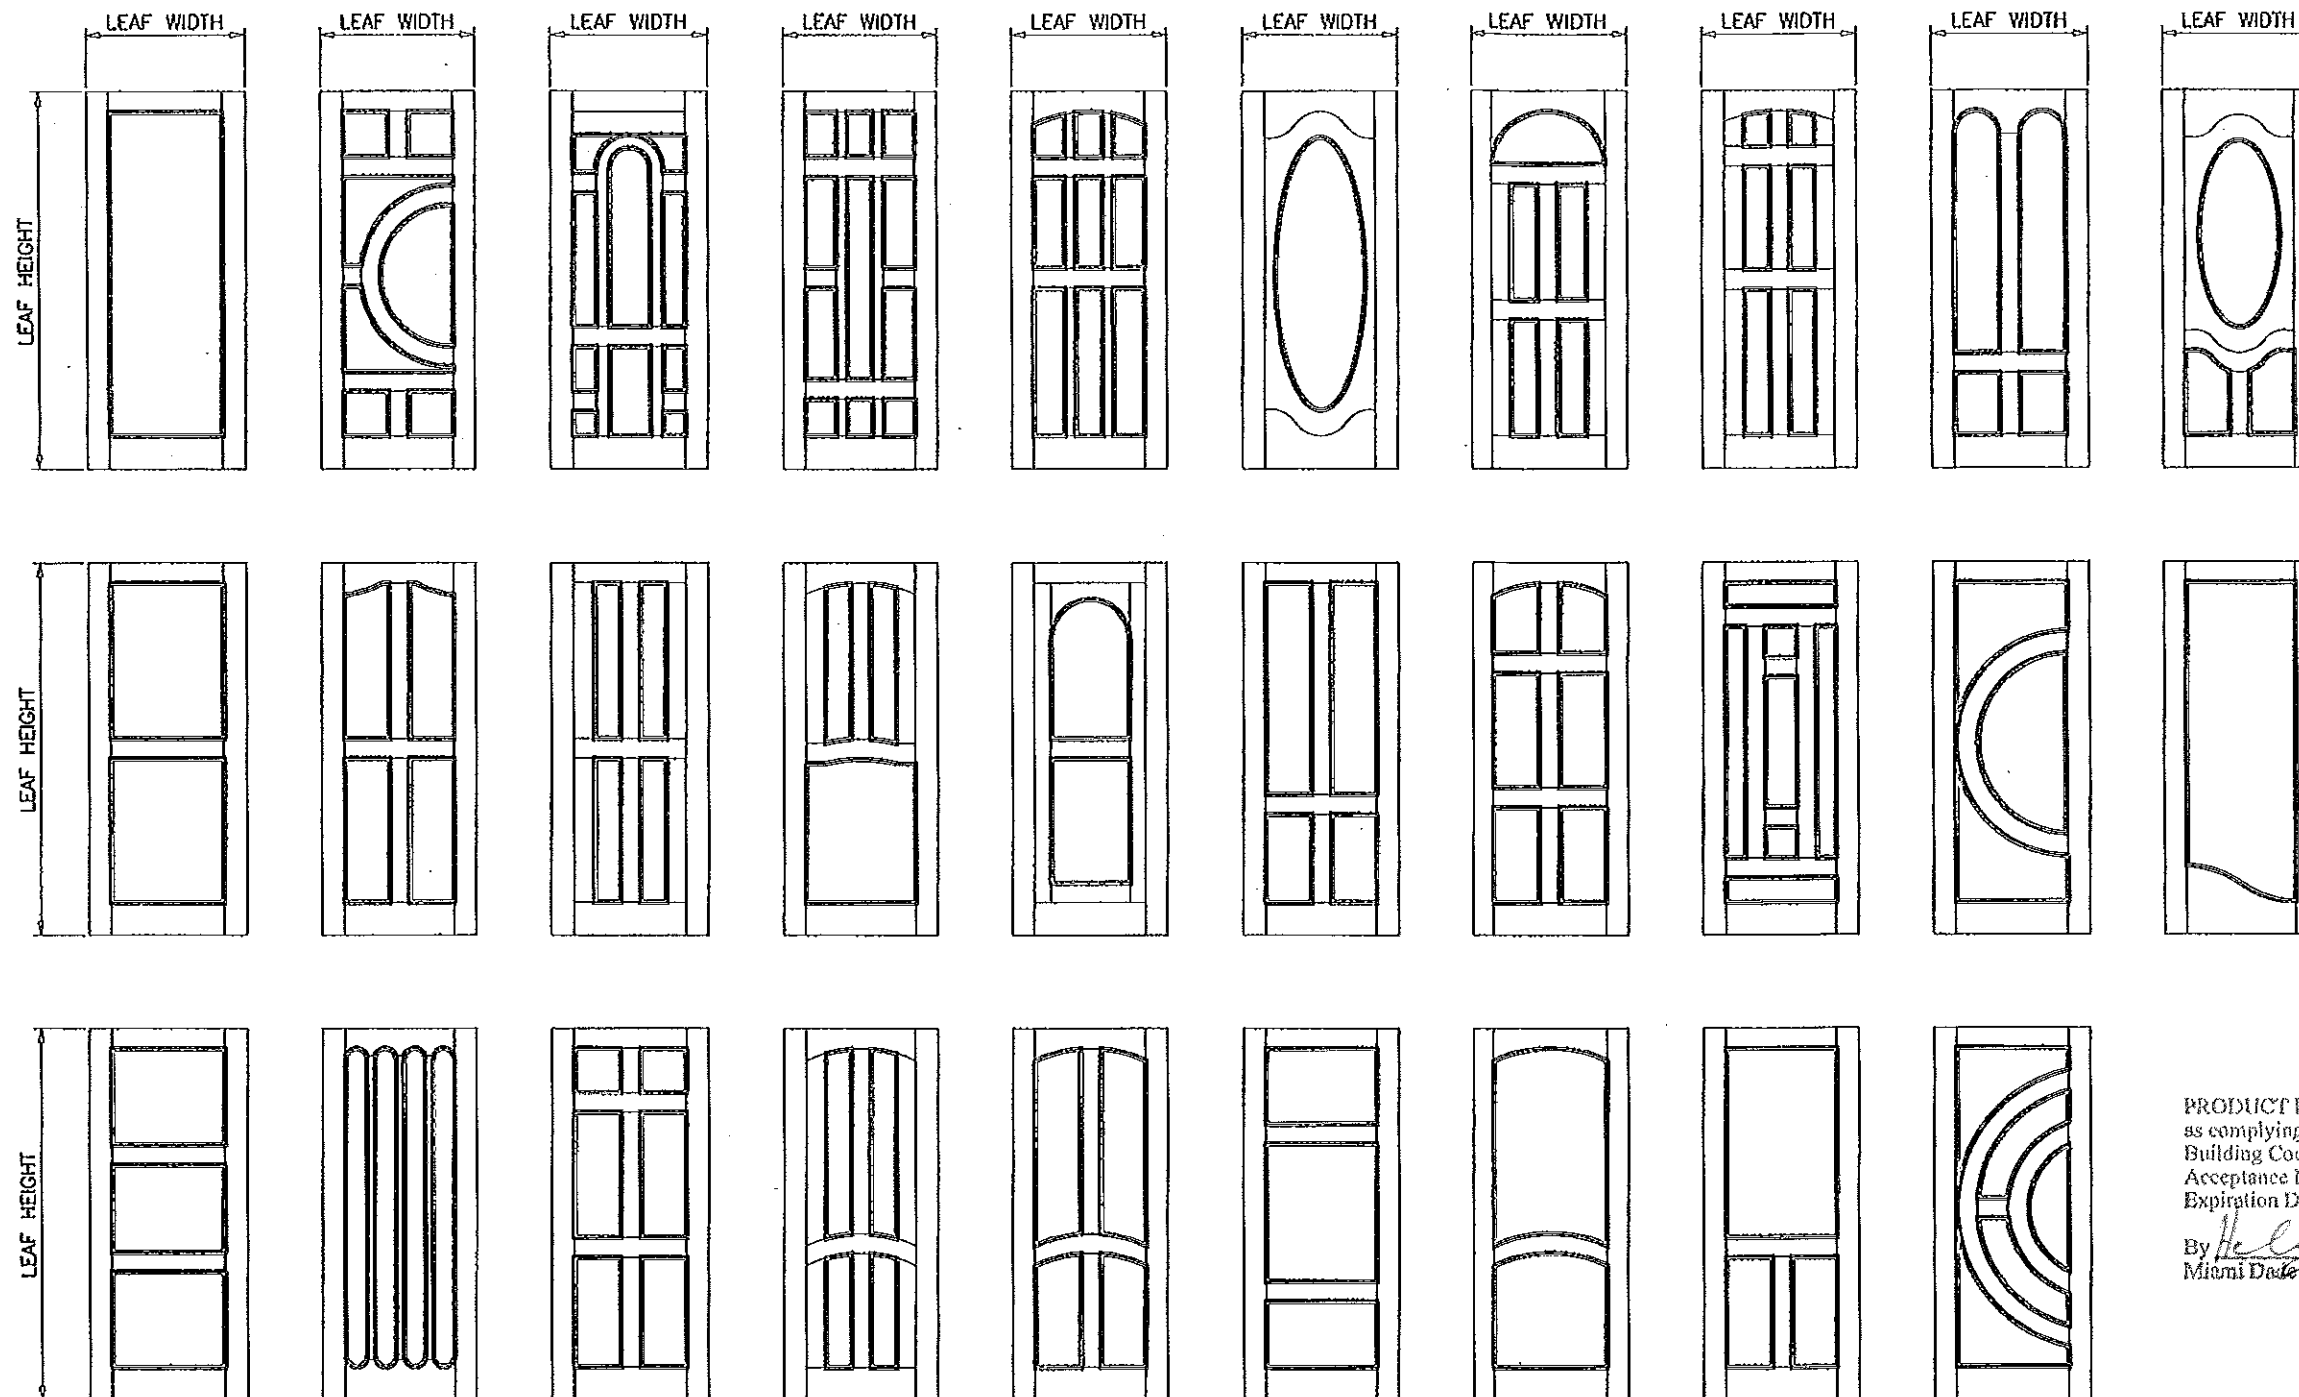

LEAF PATTERNS AS SHOWN ABOVE OR SIMILAR WITH VARIOUS FINISHES AND DECORATIVE MOULDINGS GLAZED WITH SOLID WOOD INSERTS ARE ALSO ALLOWED.

MINIMUM DIMENSIONS:

STILES AND TOP RAIL.....6-3/4"  
 LOCK STILES.....6-3/4"  
 INTERMEDIATE RAILS.....8-1/2"  
 INTERMEDIATE STILES.....3-1/2"  
 BOTTOM RAILS.....9-1/2"


LIMIT MAX. AREA OF WOOD INSERTS.....8.5 SQ. FT.

SEE SHEET 2 FOR DESIGN LOAD CAPACITY.

PRODUCT REVISED  
 as complying with the Florida  
 Building Code  
 Acceptance No 13-0510-03  
 Expiration Date 06/19/2018  
 By [Signature]  
 Miami Dade Product Control

PRODUCT REVISED  
 as complying with the Florida  
 Building Code  
 Acceptance No 12-0514-20  
 Expiration Date 06/19/2013  
 By [Signature]  
 Miami Dade Product Control

Engr: JAVAD AHMAD  
 CIVIL  
 FLA. PE # 70592  
 C.A.N. 3538  
[Signature]



**AL-FAROOQ CORPORATION**  
 ENGINEERS & PRODUCT DEVELOPMENT  
 1235 S.W. 87 AVE  
 MIAMI, FLORIDA 33174  
 TEL (305) 264-8100 FAX (305) 262-6978  
 COMP-ANL\W08-36FPG

---

**OUT-SWING WOOD PATIO DOOR (N.I.)**

**F.P.G. WHOLESALE INC.**  
 7190 CORAL WAY  
 MIAMI, FLORIDA 33155  
 TEL (305) 266-2296 FAX (305) 261-6540

---

revisions:		by description	
no	date	no	date
A	05.16.08	REV. PER BCCO COMMENTS	
B	04.27.12	NO CHANGE THIS SHEET	

---


date: 04-10-08	scale: -	dr. by: HAMID	chk. by:
----------------	----------	---------------	----------

---


drawing no.  
**W08-36**

sheet 3 of 7



MAY 08 2012

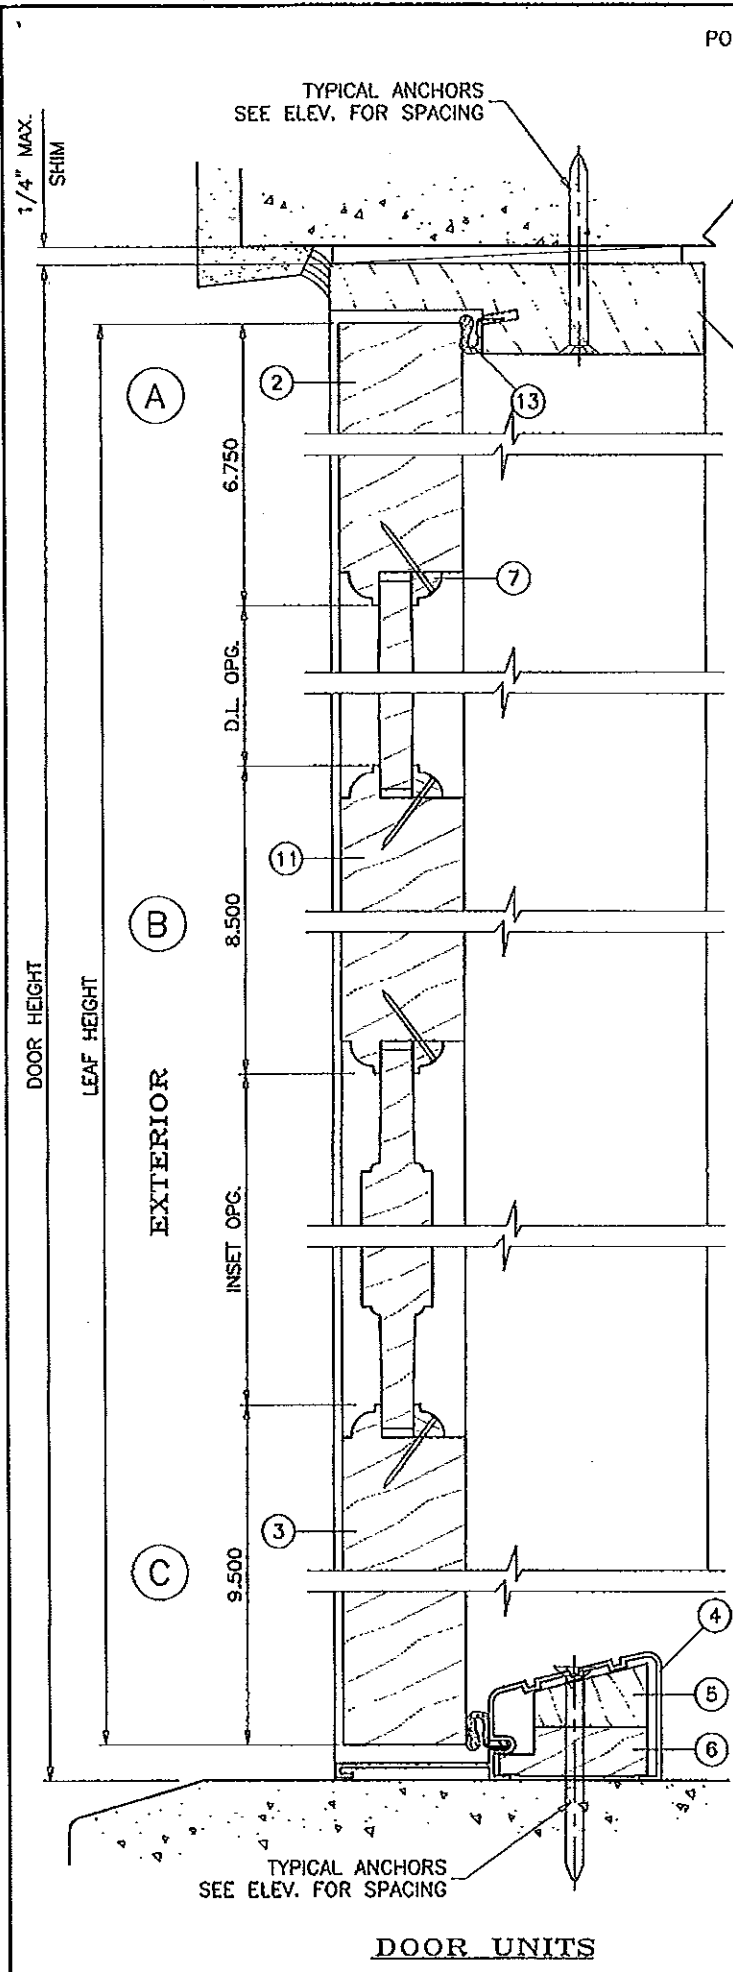

DOOR UNITS

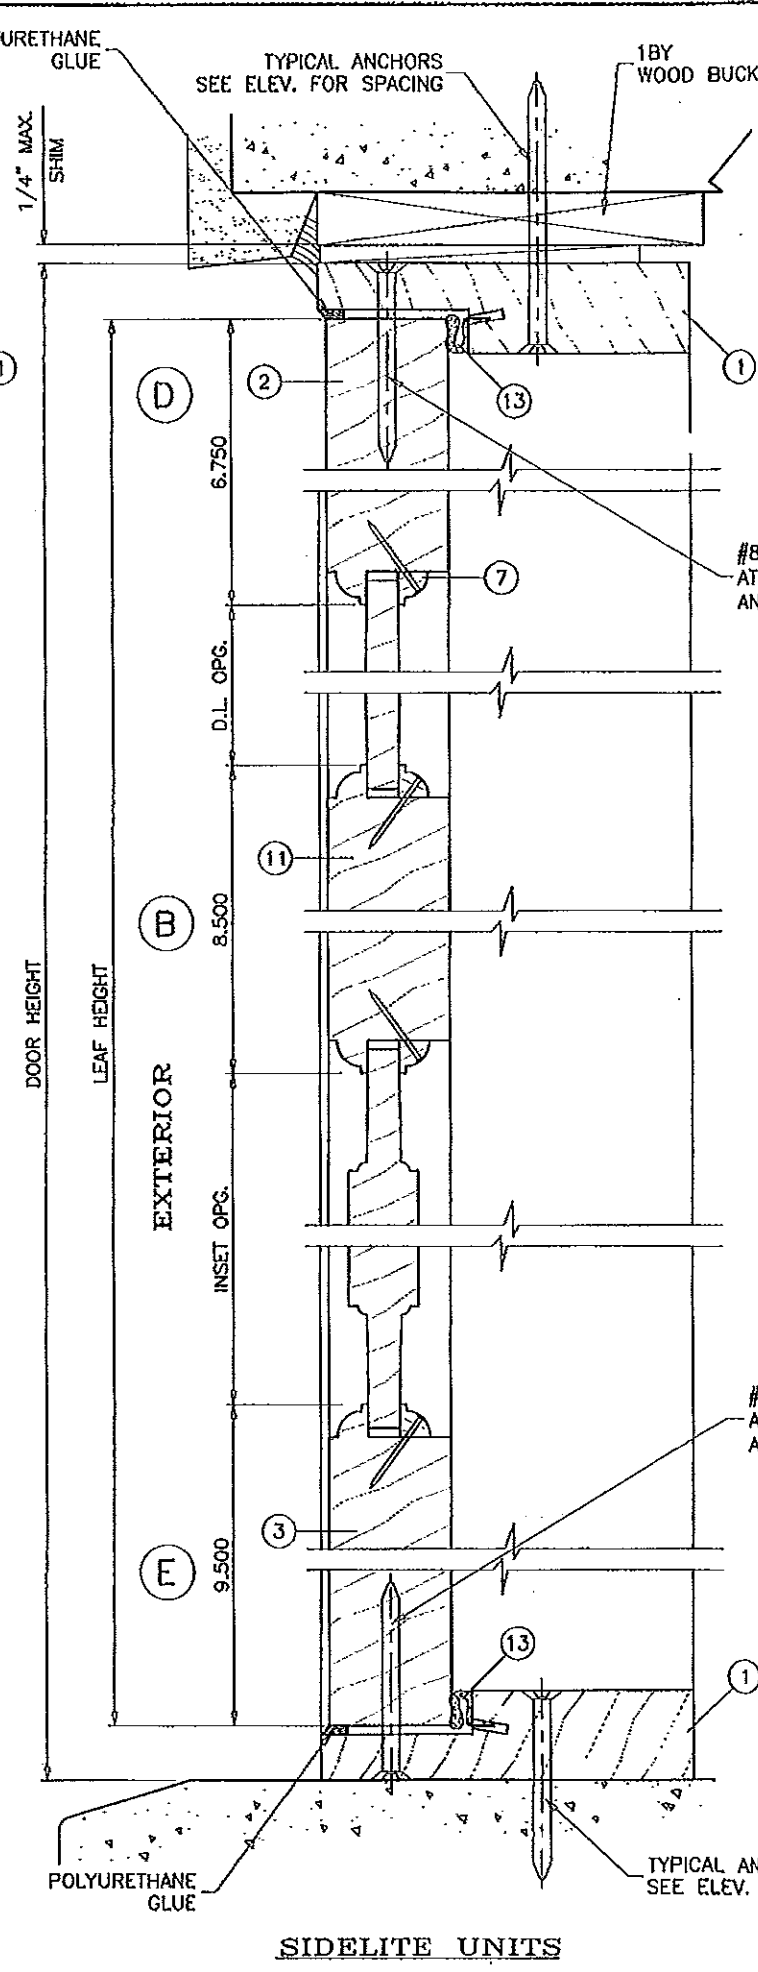

SIDELITE UNITS

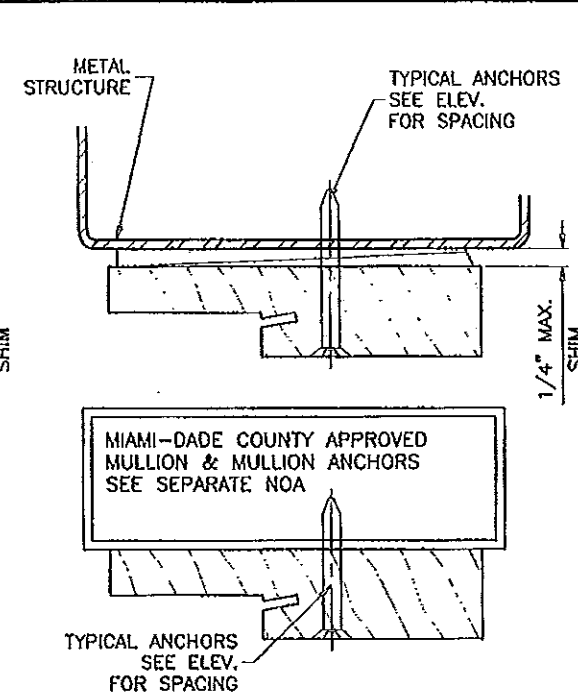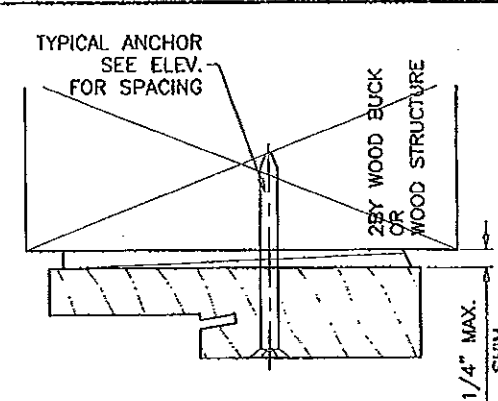

WOOD BUCKS AND METAL STRUCTURE NOT BY F.P.G.  
MUST SUSTAIN LOADS IMPOSED BY GLAZING SYSTEM  
AND TRANSFER THEM TO THE BUILDING STRUCTURE.

**TYPICAL ANCHORS:** SEE ELEV. FOR SPACING  
1/4" DIA. ULTRACON BY 'ELCO' (Fu=177 KSI, Fy=155 KSI)  
INTO 2BY WOOD BUCKS OR WOOD STRUCTURES  
1-1/2" MIN. PENETRATION INTO WOOD

THRU 1BY BUCKS INTO CONC. OR MASONRY  
1-1/4" MIN. EMBED INTO CONC. OR MASONRY

DIRECTLY INTO CONC. OR MASONRY  
1-1/4" MIN. EMBED INTO CONC. OR MASONRY

**#14 SMS OR SELF DRILLING SCREWS** (GRADE 2 CRS)  
INTO MIAMI-DADE COUNTY APPROVED MULLIONS (MIN. THK. = 1/8")  
INTO METAL STRUCTURES  
STEEL : 12 GA. MIN. (Fy = 36 KSI MIN.)  
ALUMINUM : 1/8" THK. MIN. (6063-T5 MIN.)  
(STEEL IN CONTACT WITH ALUMINUM TO BE PLATED OR PAINTED)

**TYPICAL EDGE DISTANCE**  
INTO CONCRETE AND MASONRY = 1" MIN.  
INTO WOOD STRUCTURE = 3/4" MIN.  
INTO METAL STRUCTURE = 1/2" MIN.

CONCRETE AT HEAD, SILL OR JAMBS f'c = 3000 PSI MIN.  
C-90 HOLLOW/FILLED BLOCK AT JAMBS f'm = 2000 PSI MIN.

PRODUCT REVISED  
as complying with the Florida  
Building Code  
Acceptance No. 12-0514.20  
Expiration Date 06/19/2013  
By *[Signature]*  
Miami Dade Product Control

Engr: JAVAD AHMAD  
CIVIL  
FLA. PE # 70592  
C.A.N. 3538

PRODUCT RENEWED  
as complying with the Florida  
Building Code  
Acceptance No. 13-0510.03  
Expiration Date 06/19/2018  
By *[Signature]*  
Miami Dade Product Control

*[Signature]*  
MAY 08 2012

**AL-FAROOQ CORPORATION**  
ENGINEERS & PRODUCT DEVELOPMENT  
1235 S.W. 87 AVE  
MIAMI, FLORIDA 33174  
TEL (305) 264-8100 FAX (305) 262-6978  
COMP-ANL-W08-36FPG



**OUT-SWING WOOD PATIO DOOR (N.I.)**  
**F.P.G. WHOLESALE INC.**  
7190 CORAL WAY  
MIAMI, FLORIDA 33155  
TEL (305) 266-2296 FAX (305) 261-6540

no	date	by	description
A	05.16.08		REV. PER BCCO COMMENTS
B	04.27.12		UPDATED TO 2010 FBC

date: 04-10-08  
scale: 3/8" = 1"  
dr. by: HAMID  
chk. by:

drawing no.  
**W08-36**  
sheet 4 of 7



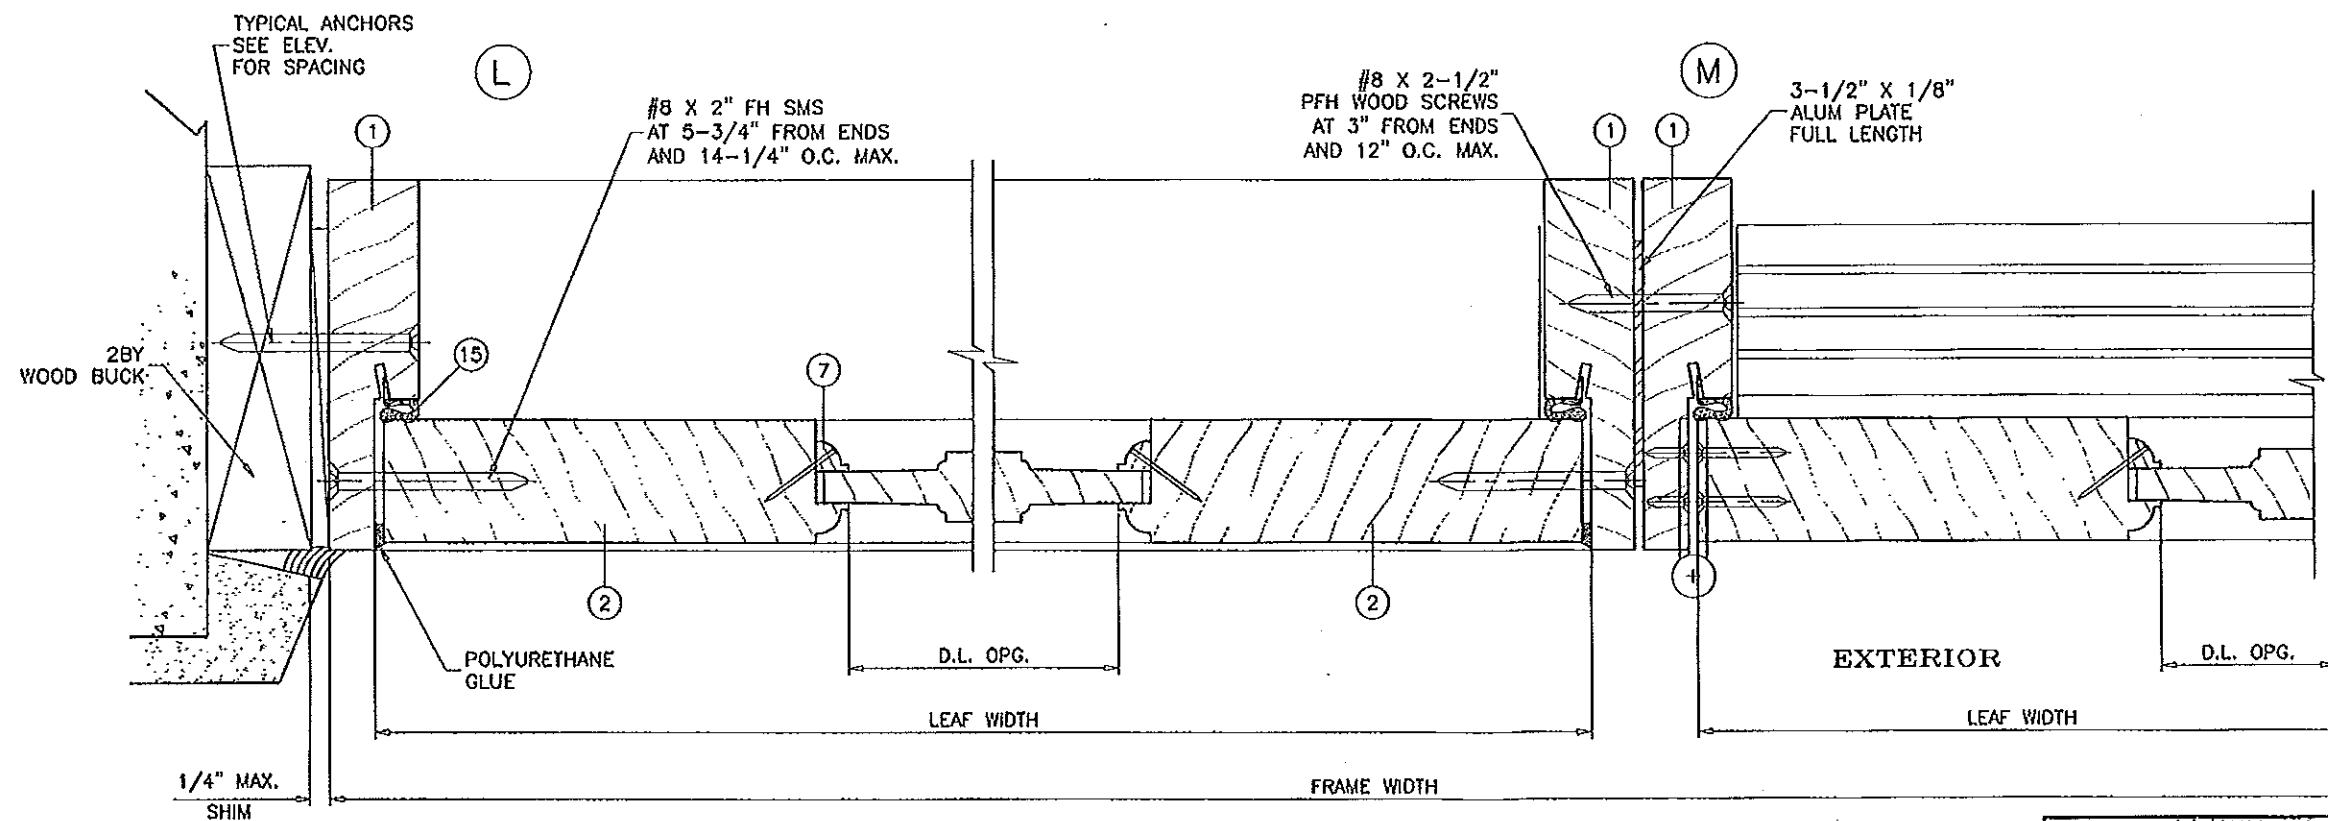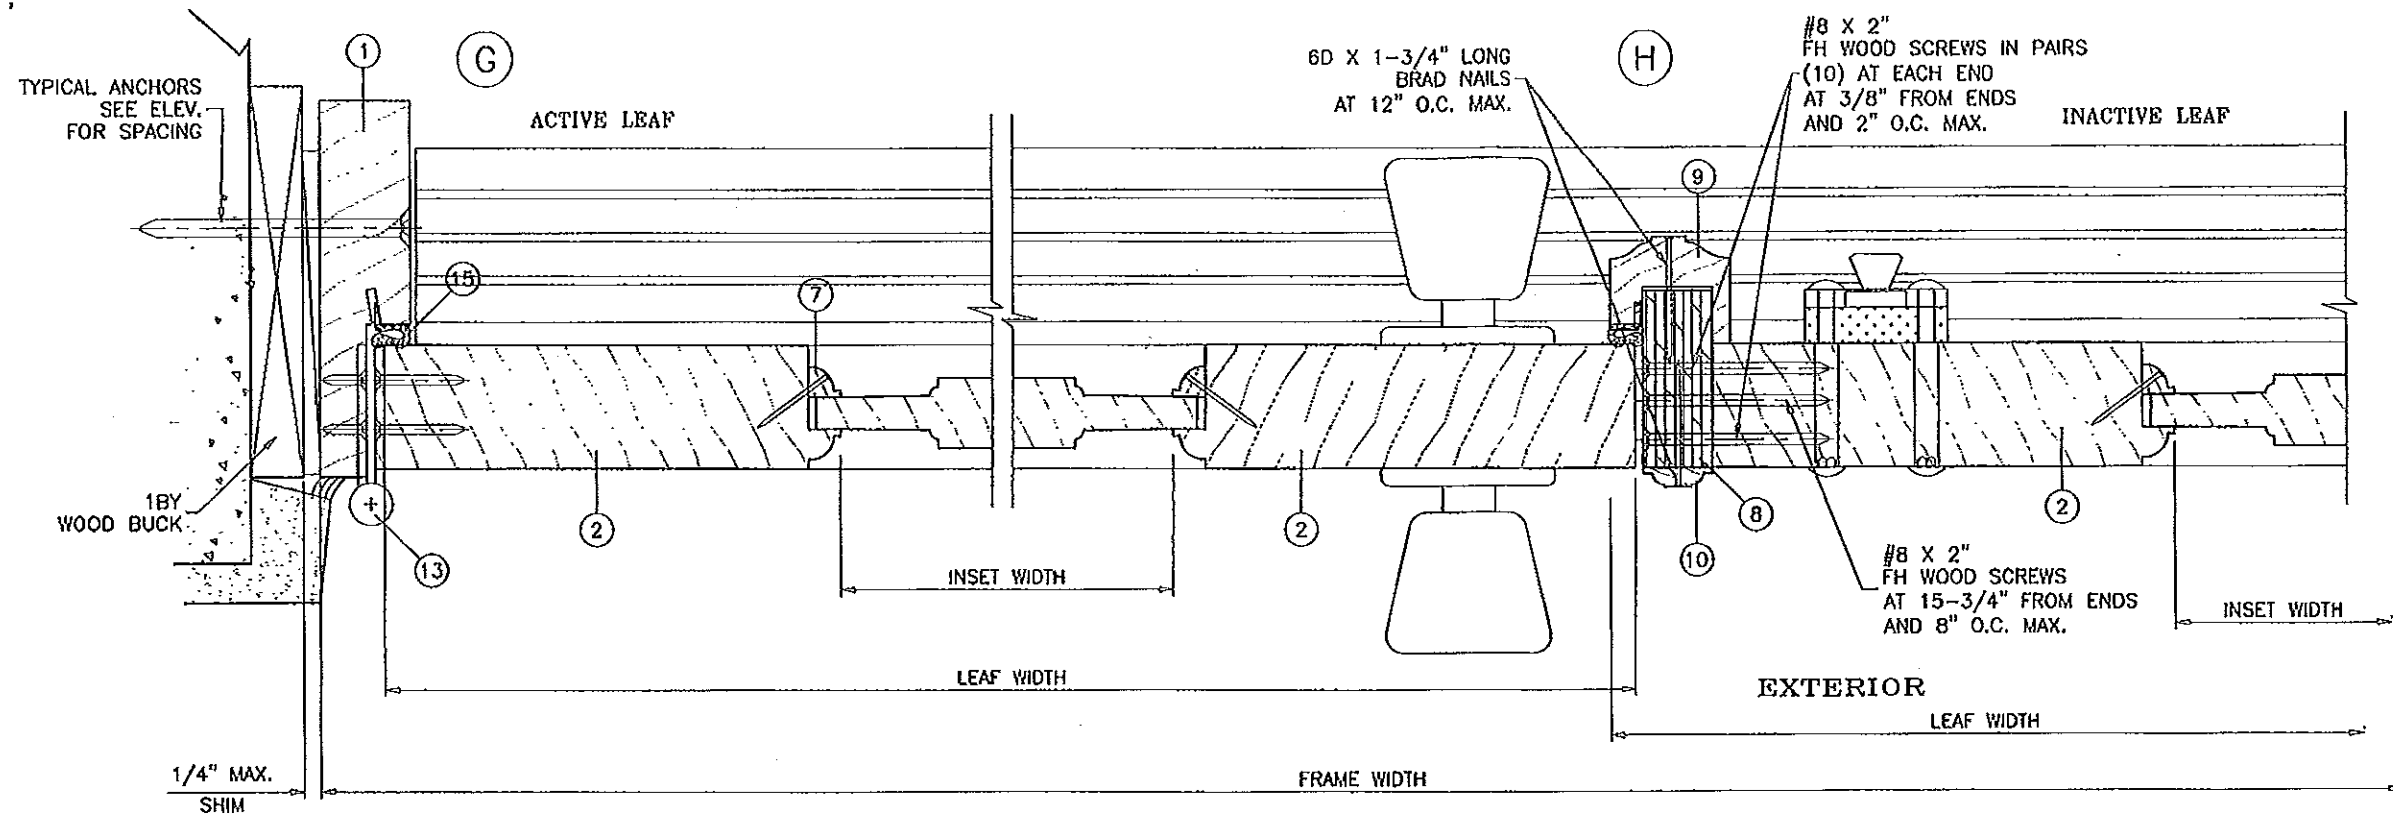

Engr: JAVAD AFIMAD  
CIVIL  
FLA. PE # 70592  
C.A.N. 3538

PRODUCT RENEWED  
as complying with the Florida  
Building Code  
Acceptance No 13-0510.03  
Expiration Date 06/19/2018  
By *Heidi A. Miller*  
Miami Dade Product Control

**AL-FAROOQ CORPORATION**  
ENGINEERS & PRODUCT DEVELOPMENT  
1235 S.W. 87 AVE  
MIAMI, FLORIDA 33174  
TEL (305) 264-8100 FAX (305) 262-6978  
COMP-ANL W08-36FPG


OUT-SWING WOOD PATIO DOOR (N.I.)  
F.P.G. WHOLESALE INC.  
7190 CORAL WAY  
MIAMI, FLORIDA 33155  
TEL (305) 266-2296 FAX (305) 261-6540

revisions:	no	date	by	description
	A	05.16.08	REV. PER BCCO COMMENTS	
	B	04.27.12	NO CHANGE THIS SHEET	


date:	04-10-08
scale:	3/8" = 1"
dr. by:	HAMID
chk. by:	

drawing no.  
**W08-36**  
sheet 5 of 7


MAY 08 2012

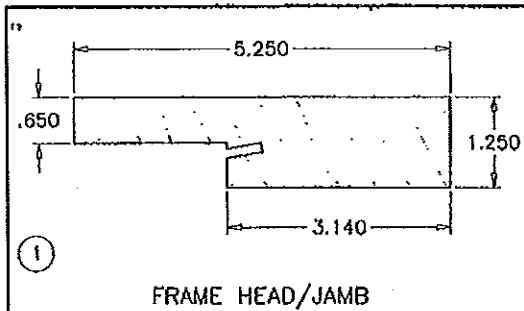


1 FRAME HEAD/JAMB

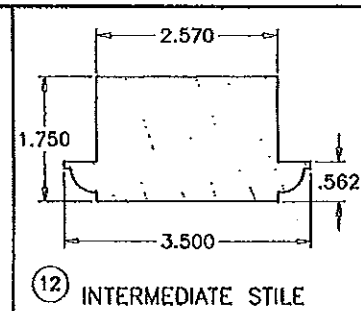


12 INTERMEDIATE STILE

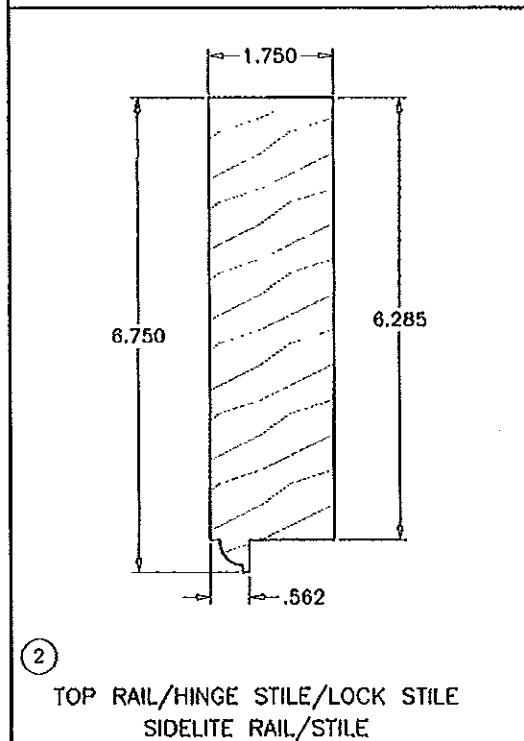


2 TOP RAIL/HINGE STILE/LOCK STILE  
SIDELITE RAIL/STILE

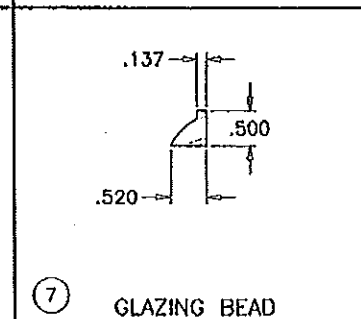


7 GLAZING BEAD

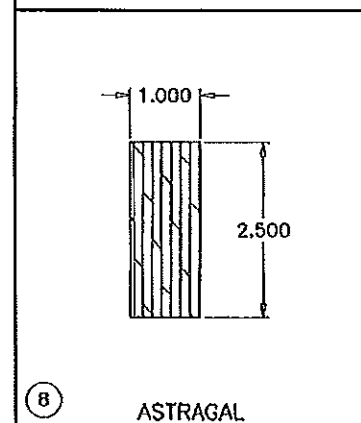


8 ASTRAGAL

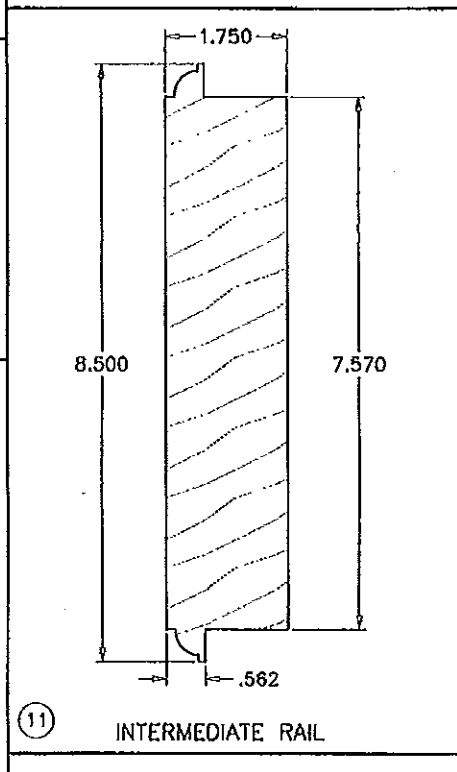


11 INTERMEDIATE RAIL

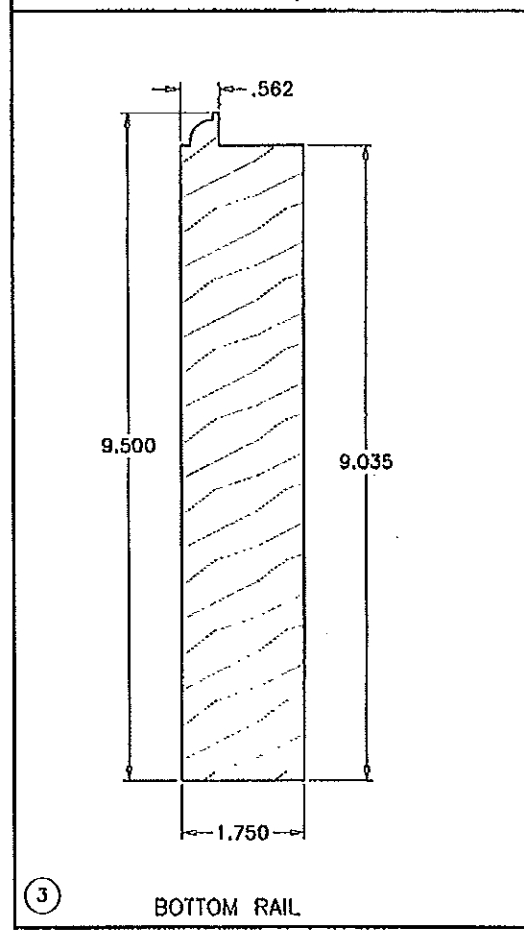


3 BOTTOM RAIL

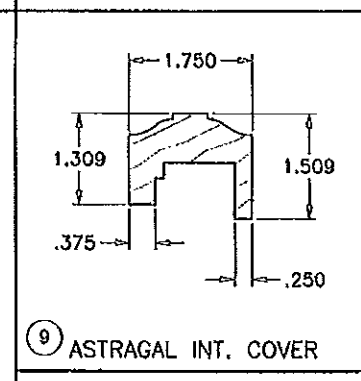


9 ASTRAGAL INT. COVER

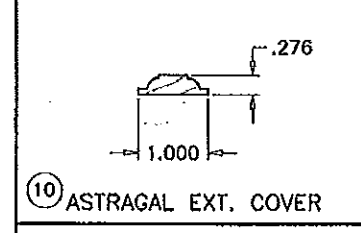


10 ASTRAGAL EXT. COVER

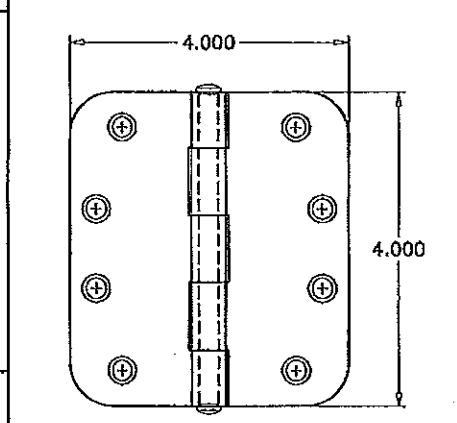

5 HINGE  
.13" THK. STEEL  
HINGE INSTALLATION SCREWS  
TO PANEL: (4) #12 X 1-1/4" FH W.S.  
TO FRAME: (4) #12 X 1-1/4" FH W.S.

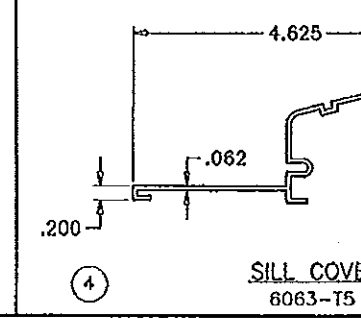

4 SILL COVER  
8063-T5

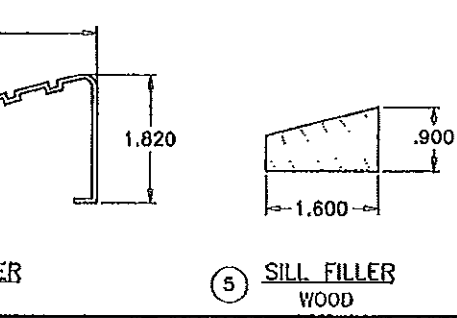

5 SILL FILLER  
WOOD

ITEM #	PART #	REQD.	DESCRIPTION	MATERIAL	MANF./SUPPLIER/REMARKS
1	-	3/ DOOR	FRAME HEAD/JAMB	WOOD	-
2	-	AS REQD.	TOP RAIL/HINGE & LOCK STILE/SIDELITE STILE	WOOD	-
3	-	1/ LEAF	BOTTOM RAIL	WOOD	-
4	-	1	SILL COVER	ALUMINUM	-
5	-	1	SILL FILLER	WOOD	-
6	-	1	FRAME SILL	WOOD	-
7	-	AS REQD.	GLAZING BEAD	WOOD	-
8	-	1	ASTRAGAL	PLYWOOD	AB MARINE GRADE 13 PLY
9	-	1	ASTRAGAL INTERIOR COVER	WOOD	-
10	-	-	ASTRAGAL EXTERIOR COVER	WOOD	-
11	-	AS REQD.	INTERMEDIATE RAIL	WOOD	-
12	-	AS REQD.	INTERMEDIATE STILE	WOOD	-
13	-	4/ LEAF	HINGE	STEEL	-
14	#10 X 3"	3/ CORNER	FRAME ASSEMBLY SCREWS FLAT HEAD	-	-
15	QEBD650	AS REQD.	FRAME W'STRIPPING, FOAM TIP	PVC	Q-LON

**WOOD OPTIONS**  
 1- SOUTHERN CHERRY  
 2- ANDEAN WALNUT  
 3- TROPICAL WALNUT  
 4- WHITE OAK  
 5- YESQUERO  
 SPECIFIC GRAVITY = 0.50 MIN. (E=1,400,000)  
 GRADE = 2 MIN.  
 MOISTURE CONTENT = 12% MAX.

### SEALANT:

FRAME & PANEL CORNERS SEALED WITH DUROLOK CM902 SEALANT.  
 FRAME AND PANEL CLADDING GLUED WITH TECHNOBOND L560S.

**HINGES:** 4" X 4" X .130" THK. HINGE  
 4 PER LEAF AT 9-3/4" FROM EACH END  
 AND 25-1/2" O.C. MAX.

### LOCKS:

CONVENTIONAL LOCKSET WITH DEAD BOLT AT ACTIVE LEAF LOCK STILE  
 KEY OPERATED ON EXTERIOR AND THUMB TURN ON INTERIOR  
 PASSAGE LOCK AT 36" FROM BOTTOM,  
 DEAD BOLT AT 42" FROM BOTTOM

OPTION 1 = EMTEK CORTINA KEYED ENTRY DOOR LEVERSET  
 OPTION 2 = KWIKSET POLO KEYED ENTRY DOOR KNOBSET  
 OPTION 3 = BALDWIN KEYED ENTRY DOOR LEVERSET

MANUALLY OPERATED SURFACE BOLTS BY 'DELTANA' AT TOP AND  
 BOTTOM OF ACTIVE LEAF.  
 (MUST BE ENGAGED DURING PERIODS OF HURRICANE WARNING)

MANUALLY OPERATED CONCEALED FLUSH BOLTS AT TOP & BOTTOM  
 OF INACTIVE LEAF.

**PRODUCT REVISED**  
 as complying with the Florida  
 Building Code  
 Acceptance No. 12-0514-20  
 Expiration Date 06/19/2013  
 By: *[Signature]*  
 Miami Dade Product Control

Engr: JAVAD AHMAD  
 CML  
 FLA. PE # 70592  
 C.A.N. 3538  
*[Signature]*

PRODUCT RENEWED  
 as complying with the Florida  
 Building Code  
 Acceptance No. 13-0510-03  
 Expiration Date 06/19/2018  
 By: *[Signature]*  
 Miami Dade Product Control


**AL-FAROOQ CORPORATION**  
 ENGINEERS & PRODUCT DEVELOPMENT  
 1235 S.W. 87 AVE  
 MIAMI, FLORIDA 33174  
 TEL (305) 264-8100 FAX (305) 262-6978  
 COMP-ANL\W08-36FPG

OUT-SWING WOOD PATIO DOOR (N.I.)  
**F.P.C. WHOLESALE INC.**  
 7190 CORAL WAY  
 MIAMI, FLORIDA 33155  
 TEL (305) 266-2296 FAX (305) 261-6540



no.	date	by	description
A	05.16.08	REV. PER 8000 COMMENTS	
B	04.27.12	UPDATED TO 2010 FBC	

date: 04-10-08  
 scale: 3/8" = 1"  
 dr. by: HAMID  
 chg. by:  
 drawing no.  
**W08-36**  
 sheet 6 of 7

MAY 08 2012


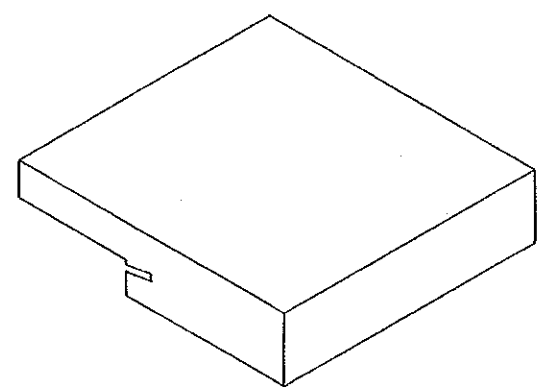


FRAME TOP CORNER

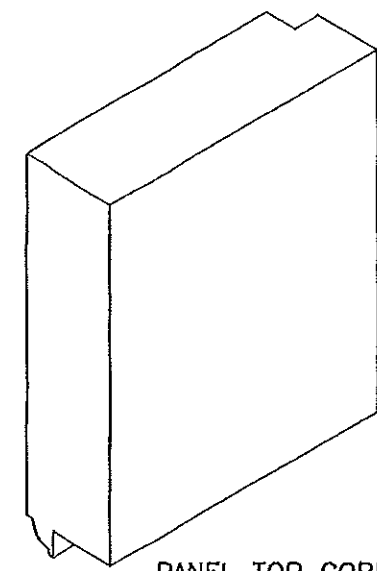
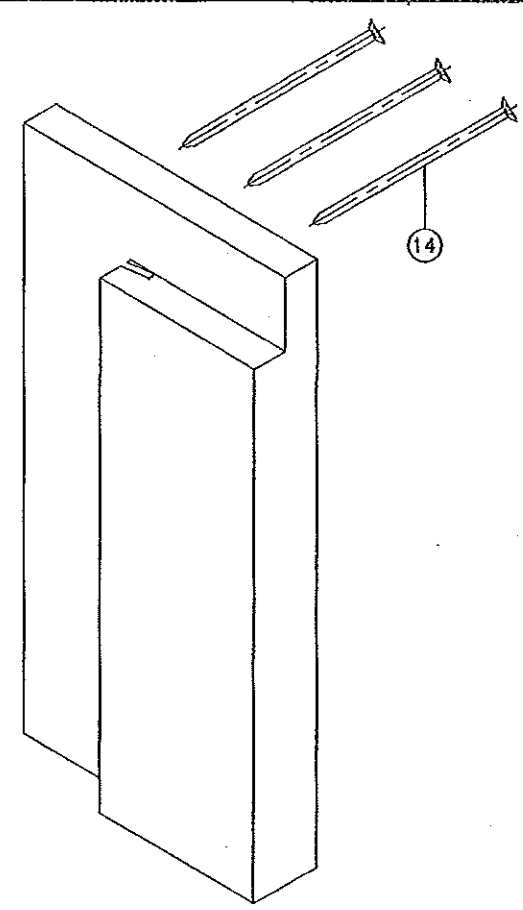


PANEL TOP CORNER

5" X 5/8" WOOD DOWEL

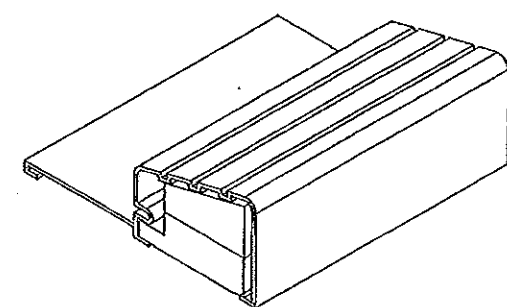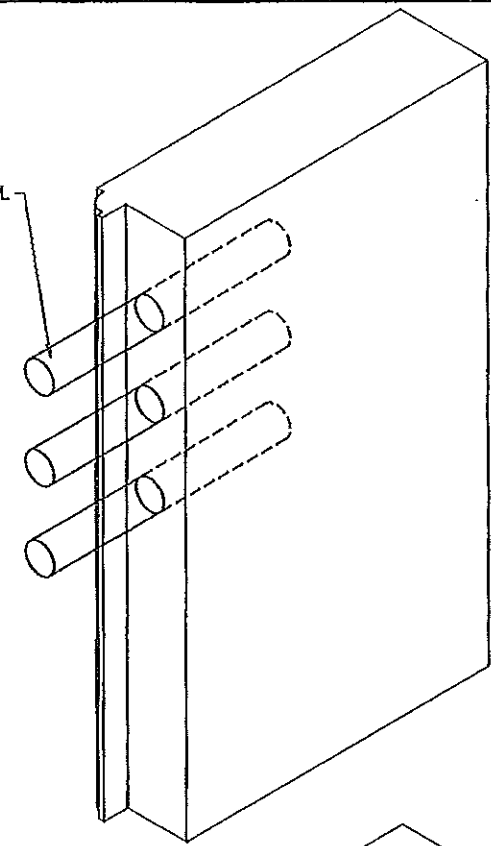


FRAME BOTTOM CORNER

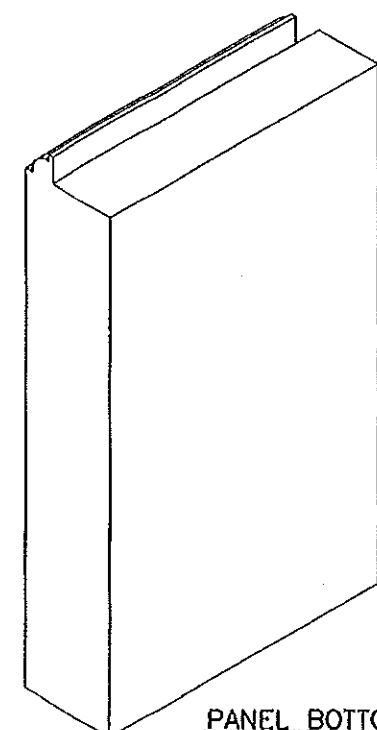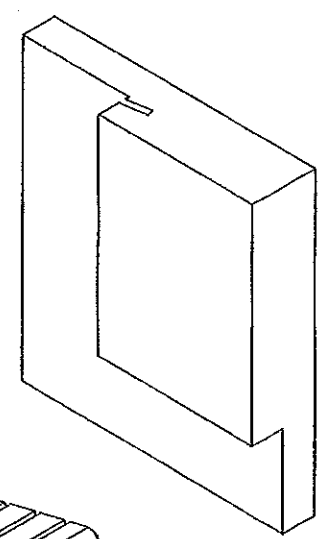

PANEL BOTTOM CORNER

5" X 5/8" WOOD DOWEL

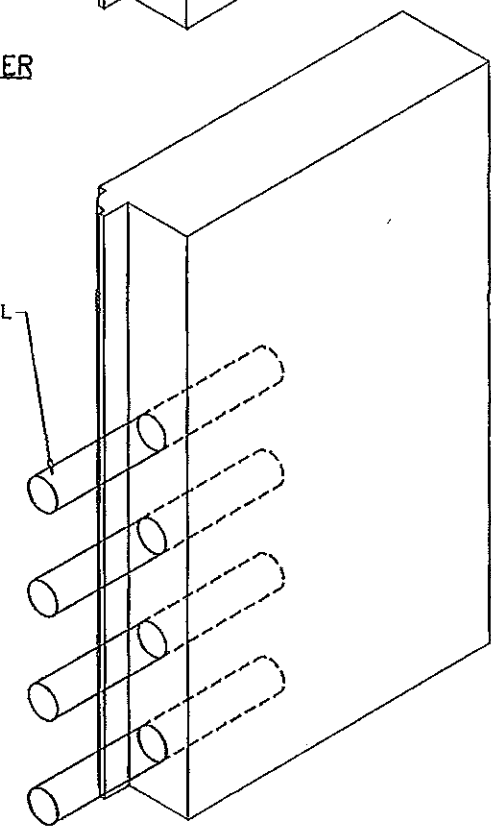

PRODUCT RENEWED  
as complying with the Florida  
Building Code  
Acceptance No 13-0510-03  
Expiration Date 06/19/2018  
By *Heather A. Miller*  
Miami Dade Product Control

PRODUCT REVISED  
as complying with the Florida  
Building Code  
Acceptance No 12-0514-20  
Expiration Date 06/19/2013  
By *Heather A. Miller*  
Miami Dade Product Control

Engr: JAVAD AHMAD  
CIVIL  
FLA. PE # 70592  
C.A.N., 3538  
*[Signature]*  
MAY 08 2012

**af c**  
**AL-FAROOQ CORPORATION**  
ENGINEERS & PRODUCT DEVELOPMENT  
1235 S.W. 87 AVE  
MIAMI, FLORIDA 33174  
TEL (305) 264-8100 FAX (305) 262-6978  
COMP-ANL\W08-36FPG

OUT-SWING WOOD PATIO DOOR (N.I.)  
**F.P.G. WHOLESALE INC.**  
7190 CORAL WAY  
MIAMI, FLORIDA 33155  
TEL (305) 266-2296 FAX (305) 261-6540

revisions:		no	date	by	description
	A	05.16.08			NO CHANGE THIS SHEET
	B	04.27.12			NO CHANGE THIS SHEET

date: 04-10-08  
scale: 3/8" = 1"  
dr. by: HAMID  
chk. by:

drawing no.  
**W08-36**  
sheet 7 of 7